

Notes


no	date	revision

JCE PLANNING & ARCHITECTURAL CONSULTANCY
 Chetwood House • Chilton • HP18 9LS
 01844 267990 • admin@jcemmett.co.uk


THIS DRAWING REMAINS THE SOLE COPYRIGHT OF
 JEFFREY CHARLES EMMETT ASSOC. R.I.C.S

All dimensional discrepancies to be referred to
 JCE Planning & Architectural Consultancy


project Manlins, Lovegreen Lane, South Bucks SL0 0BD	
title Site Location Plan	
drawn AK	Project number 1340
date 18/07/2022	Drawing no 1340_PA1-01
scale 1:1250 @ A4	

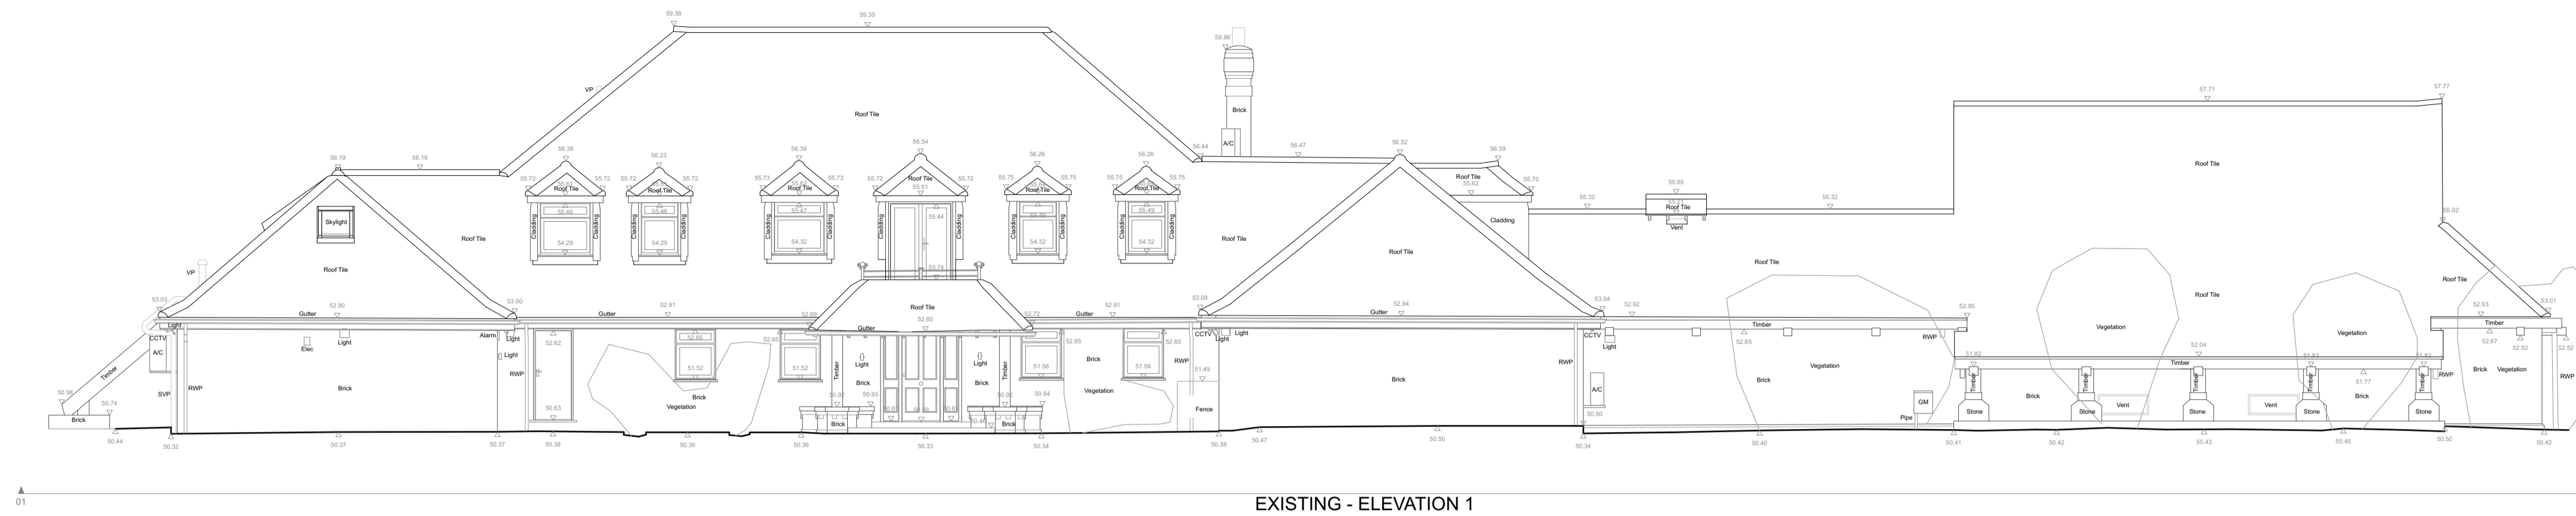

EXISTING - ELEVATION 1

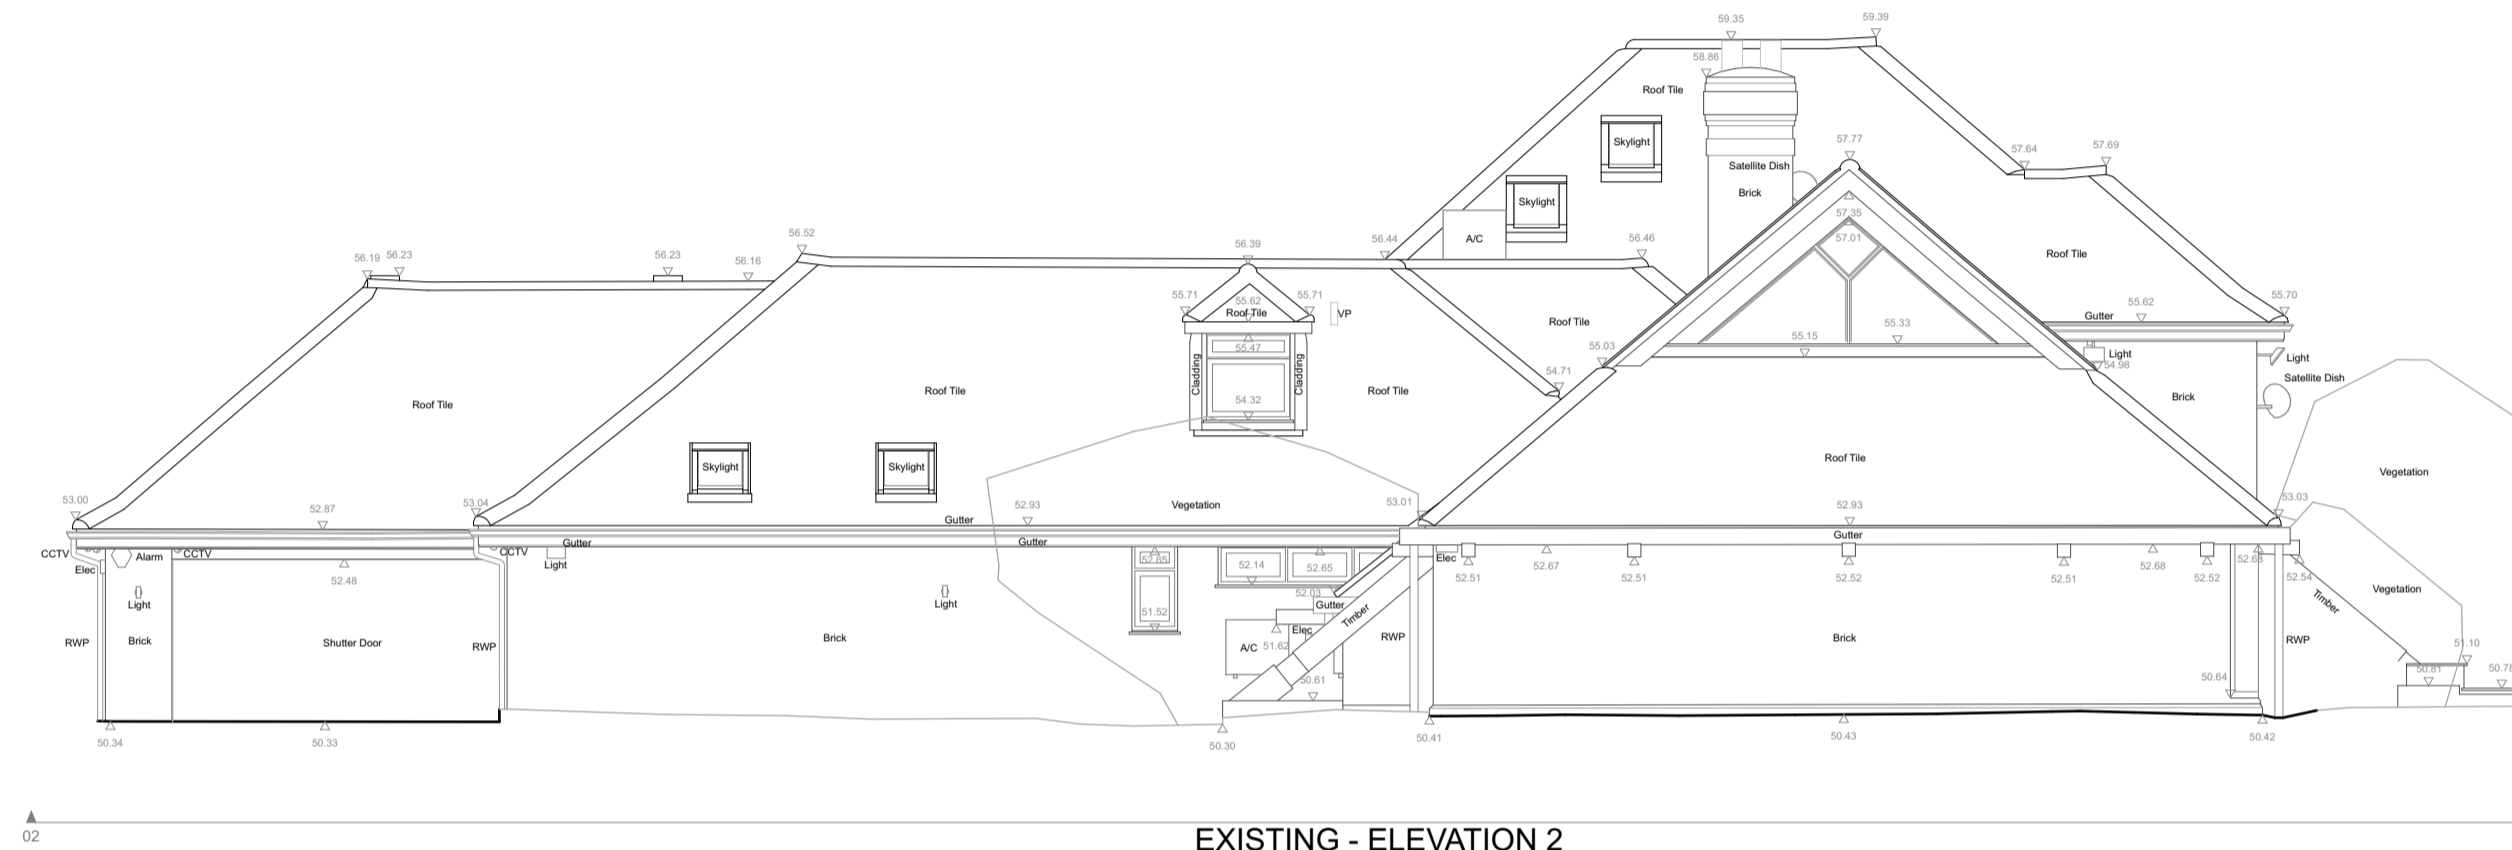


EXISTING - ELEVATION 2

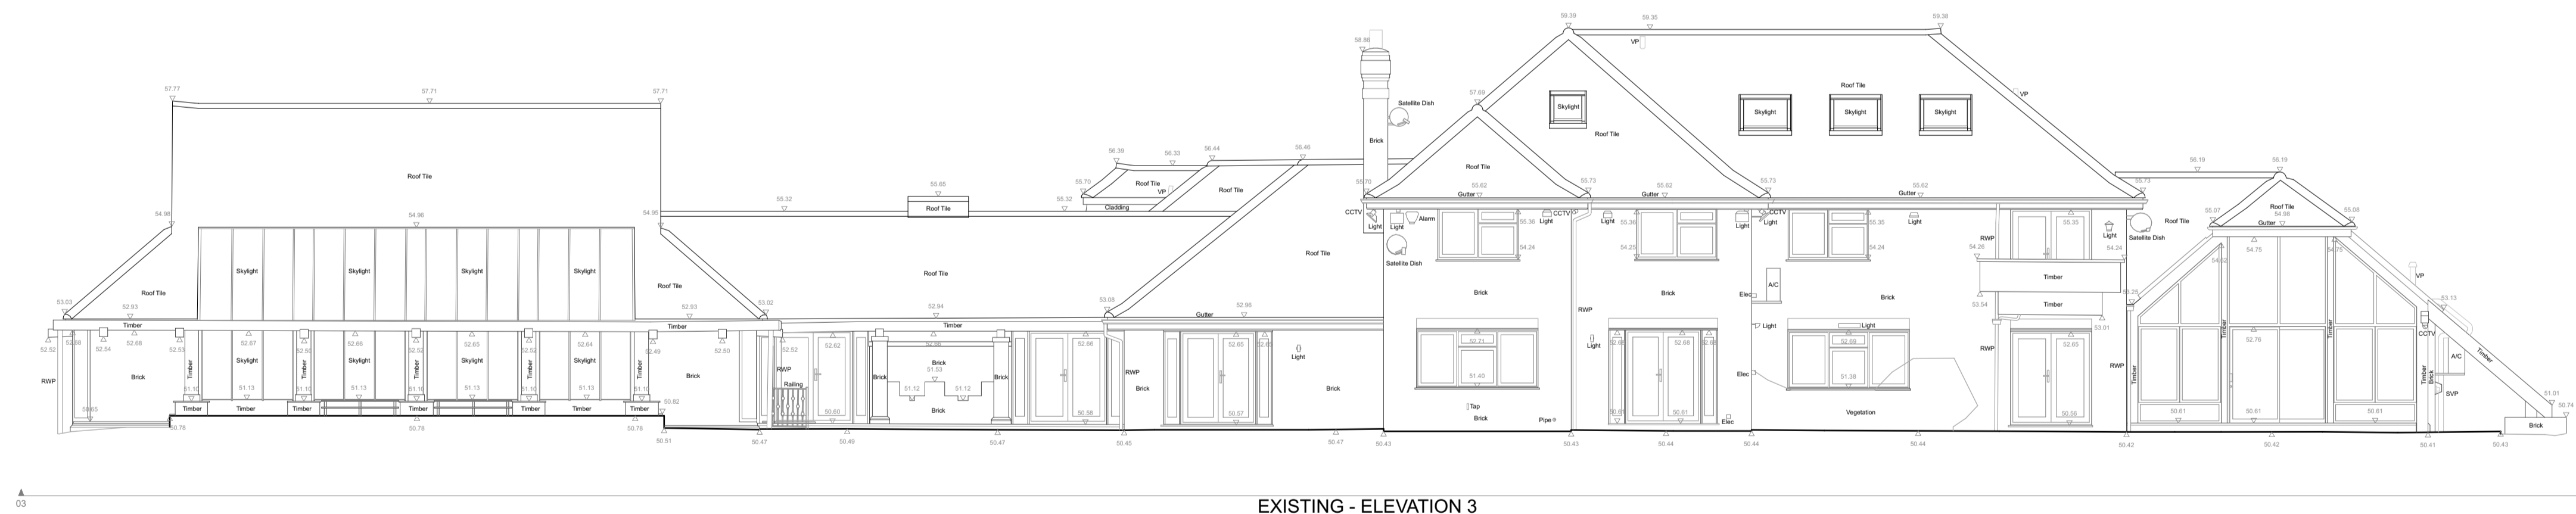

EXISTING - ELEVATION 3



EXISTING - ELEVATION 4

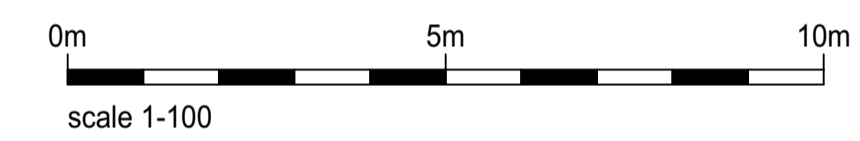

Prior Approval - Class A

no	date	revision


JCE PLANNING & ARCHITECTURAL CONSULTANCY
Chetwood House • Chilton • HP18 9LS
01844 267990 • admin@jcemmett.co.uk

project	
Manlins, Lovegreen Lane, South Bucks SL0 0BD	
title	
Existing Elevations	
drawn	Project number
AK	1340
date	Drawing no
18/07/2022	1340_PA1-05
scale	
1:100 @ A1	


Notes

Existing


Proposed

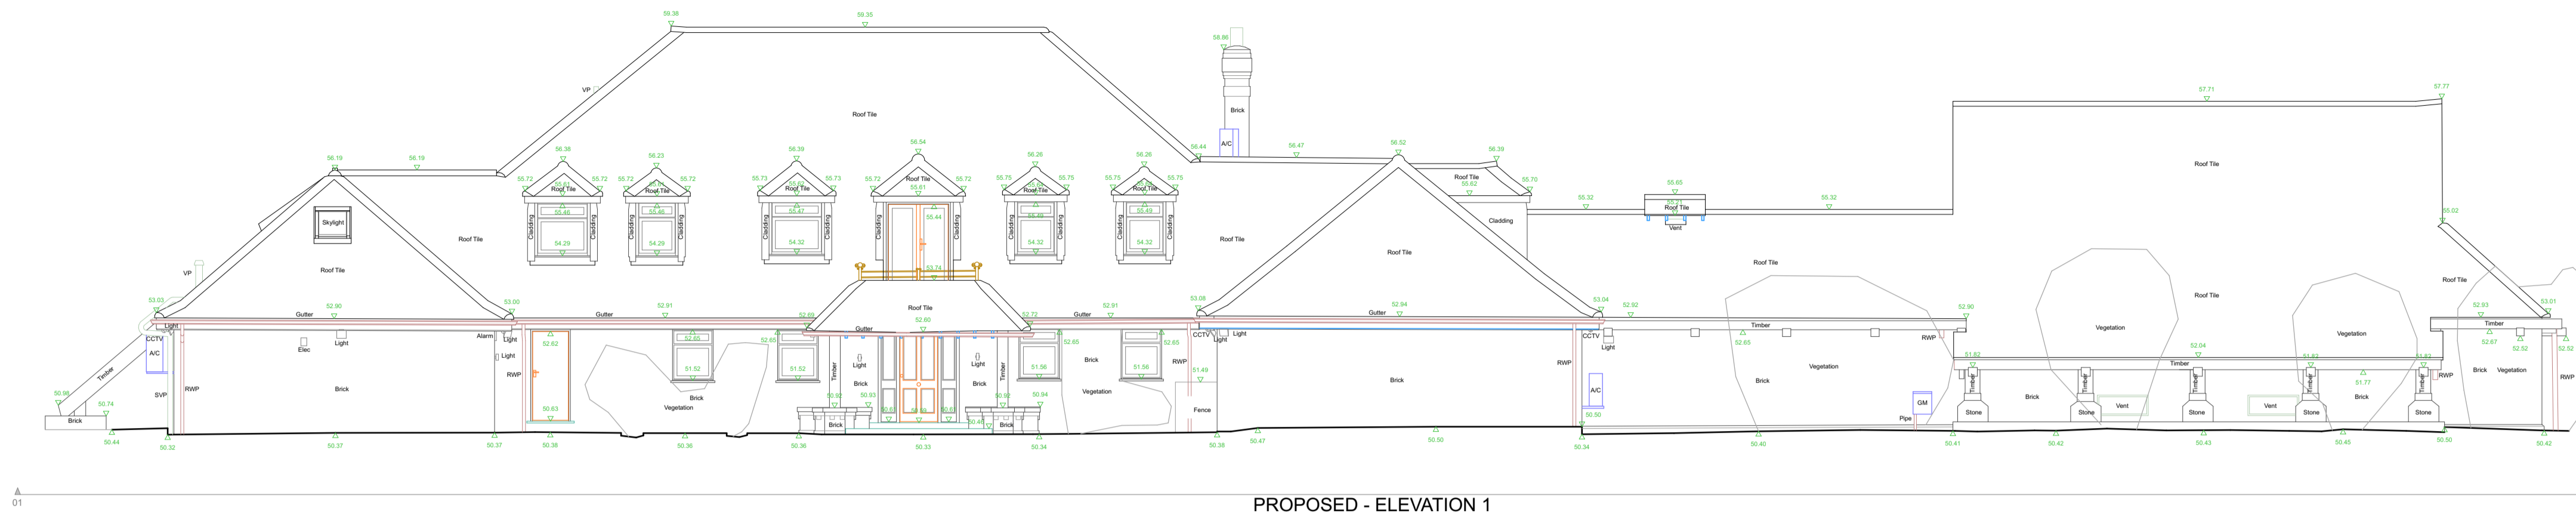


PROPOSED - ELEVATION 1

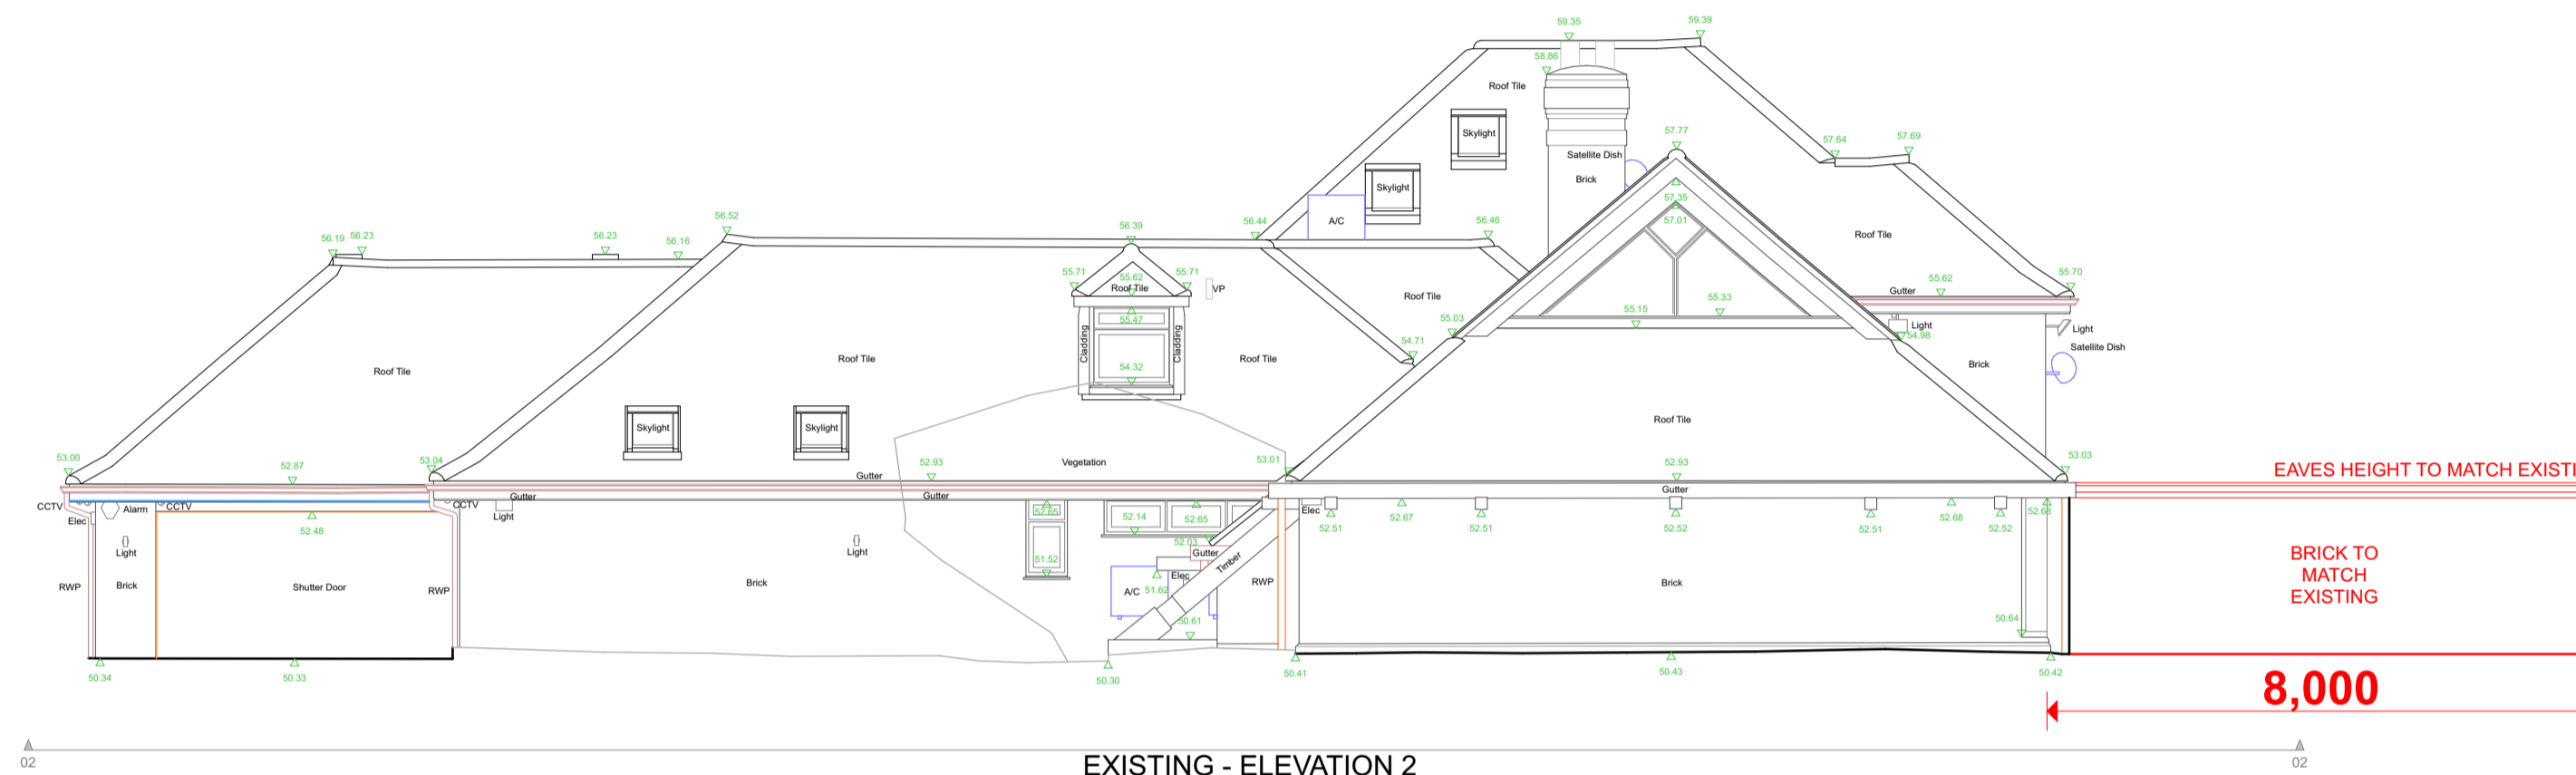


EXISTING - ELEVATION 2

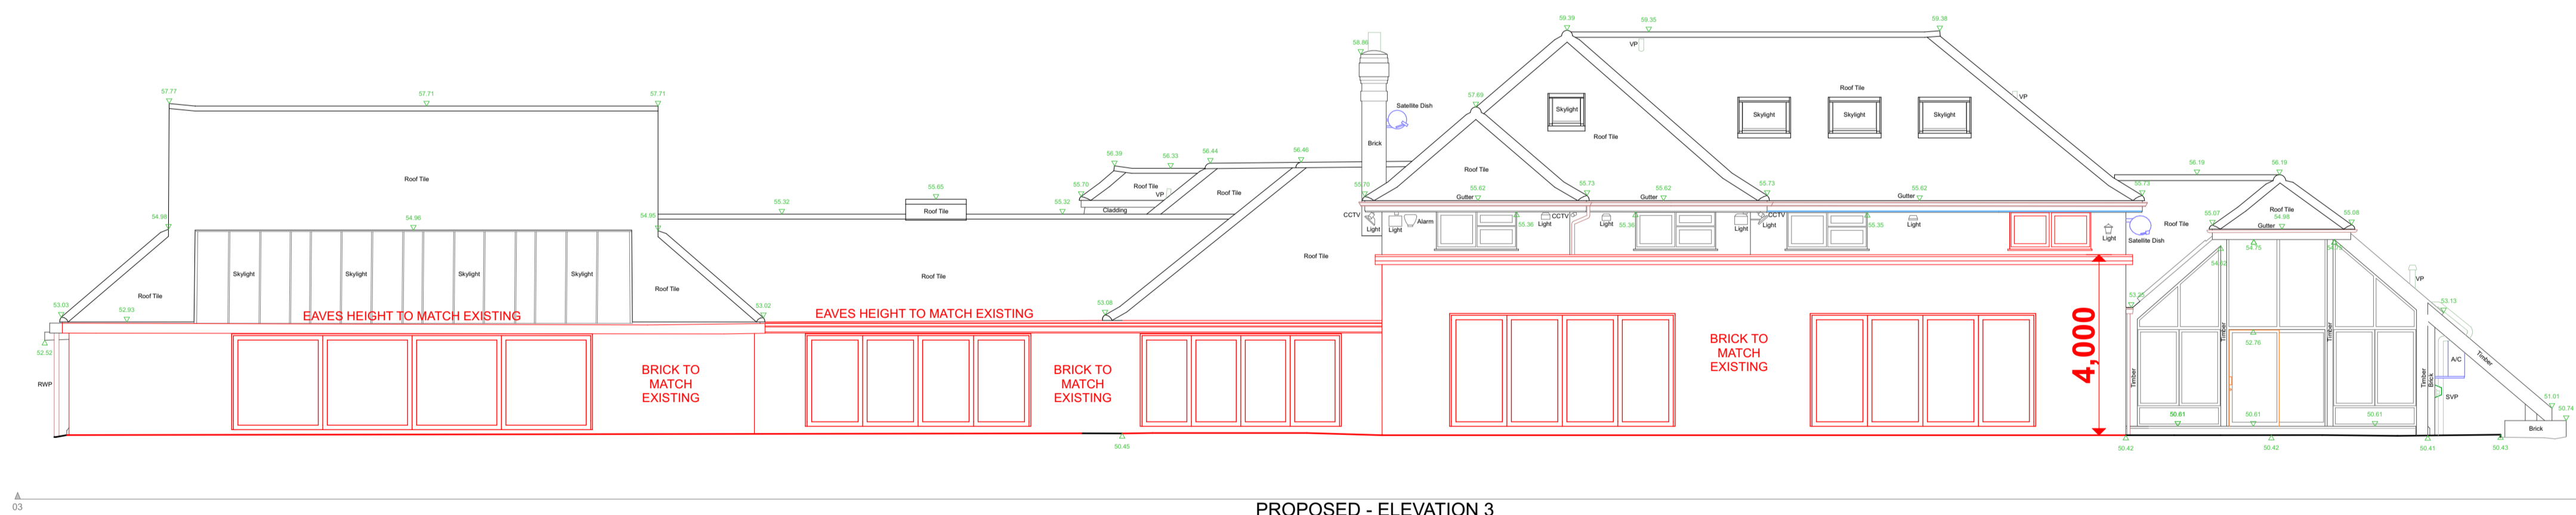

PROPOSED - ELEVATION 3

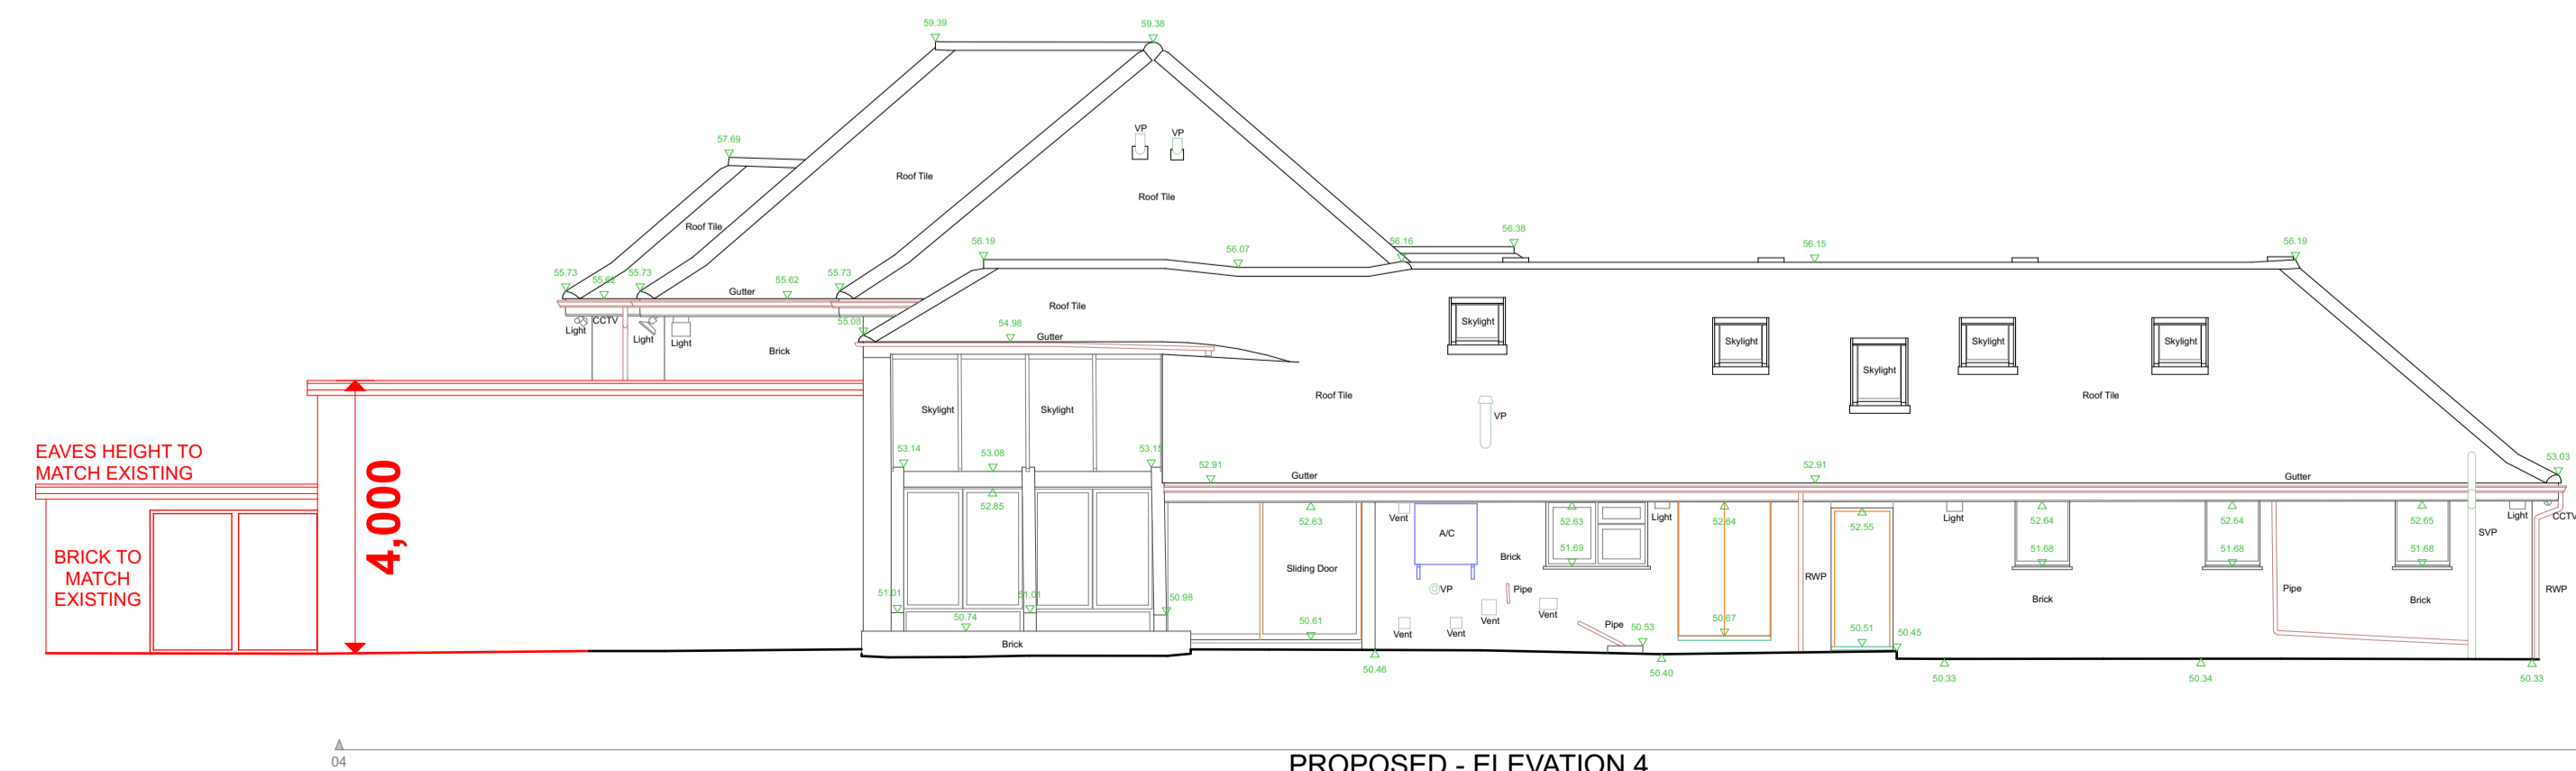

PROPOSED - ELEVATION 4

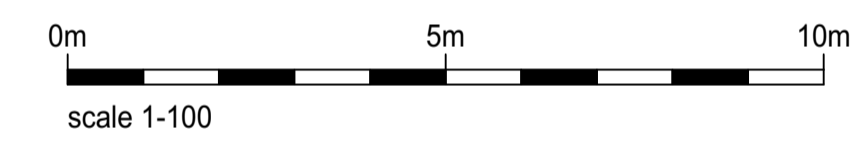

Prior Approval - Class A

no	date	revision

JCE PLANNING & ARCHITECTURAL CONSULTANCY
Chetwood House • Chilton • HP18 9LS
01844 267990 • admin@jcemmett.co.uk

project	Manlins, Lovegreen Lane, South Bucks SL0 0BD	
title	Proposed Elevations	
drawn	AK	Project number
date	08/09/2022	1340
scale	1:100 @ A1	Drawing no
		1340_PA1-06A