
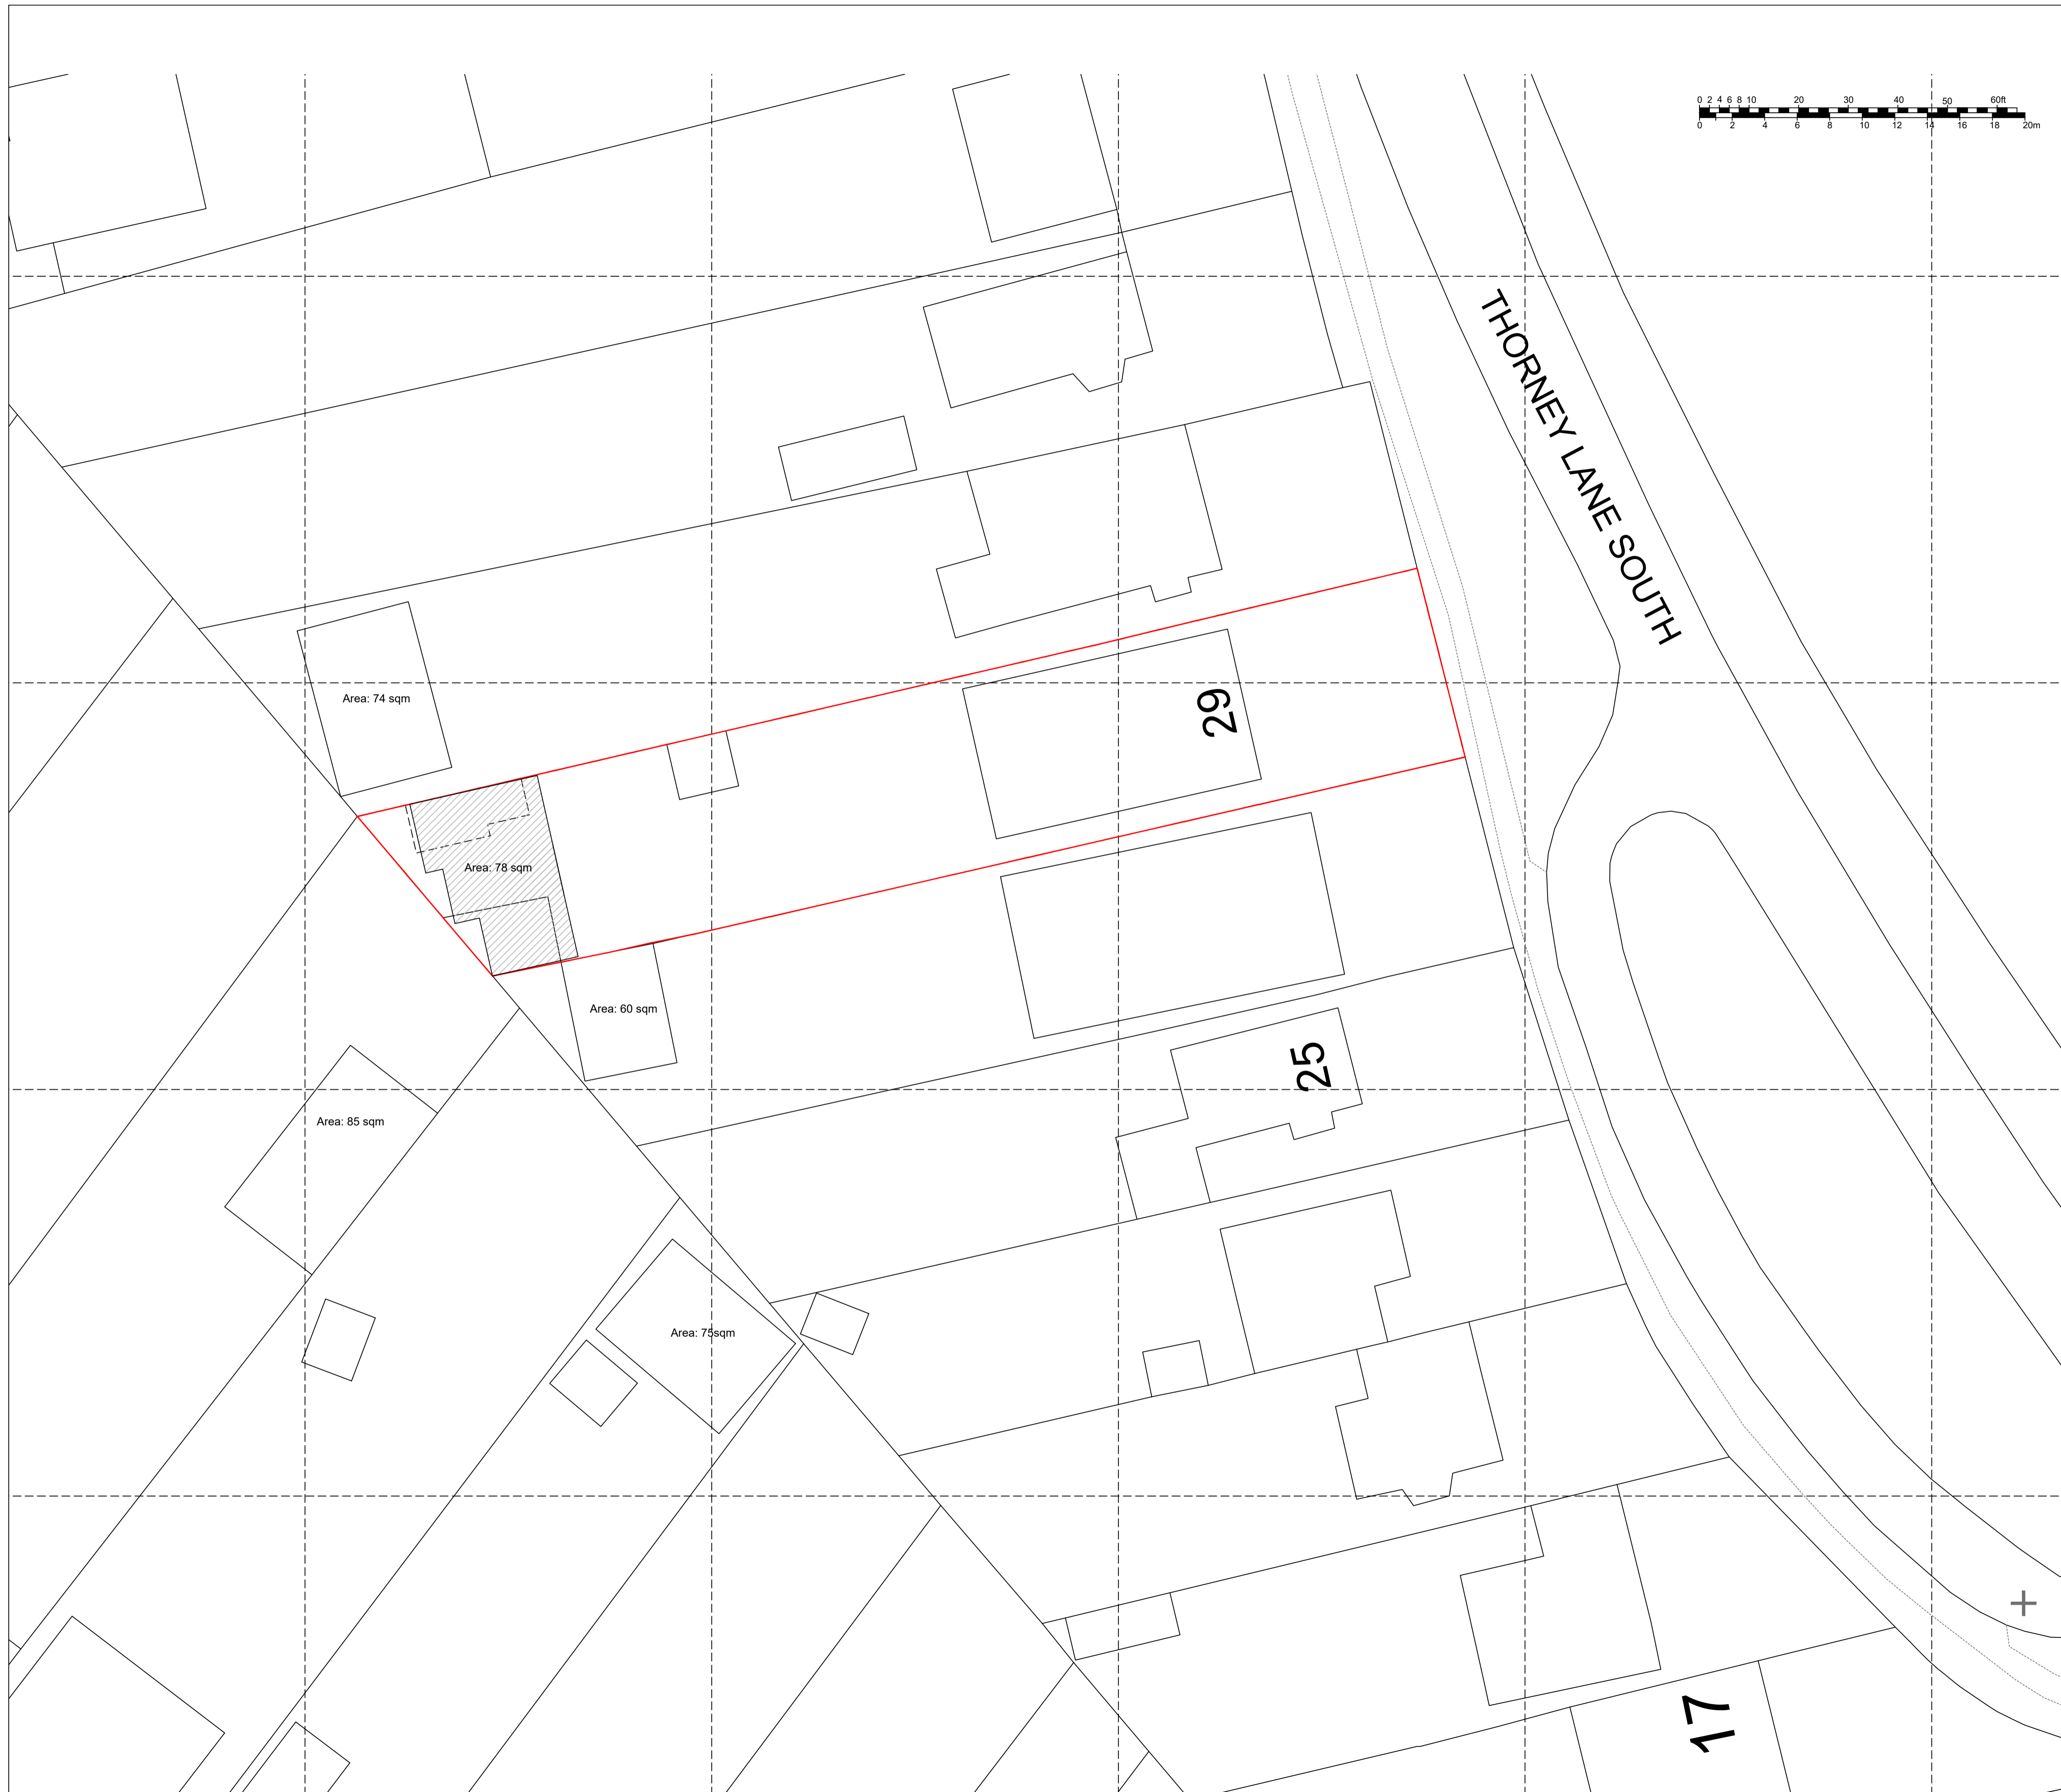


General Notes

© ABAY ARCHITECTURE RIBA

All dimensions and levels to be checked on site and any discrepancies to be reported to the architect before construction.

Written dimensions to be taken in preference to scaled dimensions.

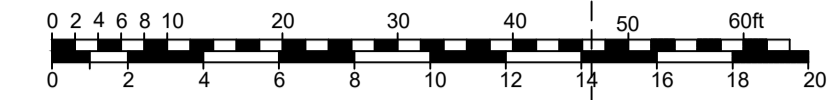

Rev	Date	Amendment
-----	------	-----------

CLIENT
MR. & MRS. RICHARD COONEY
29 THORNEY LANE SOUTH
RICHINGS PARK, IVER
BUCKINGHAMSHIRE
SL0 9AD

PROJECT
EXISTING/PROPOSED
Site & Location Plan

DATE
22.08.22

SCALE
1:200 and 1:1250 @ A1

DRAWN
NA

REV

DRAWING NUMBER
1341-P-001

Neha Abayawardana RIBA
abay.architecture@yahoo.com

ABAY ARCHITECTURE

General Notes

© ABAY ARCHITECTURE RIBA

All dimensions and levels to be checked on site and any discrepancies to be reported to the architect before construction.

Written dimensions to be taken in preference to scaled dimensions.



Rev	Date	Amendment
-----	------	-----------

CLIENT

MR. & MRS. RICHARD COONEY
29 THORNEY LANE SOUTH
RICHINGS PARK, IVER
BUCKINGHAMSHIRE
SL0 9AD

PROJECT

PROPOSED

Elevations

DATE

22.08.22

SCALE

1:50 @ A1

DRAWN

NA

REV

DRAWING NUMBER

1341-P-003

Neha Abayawardana RIBA
abay.architecture@yahoo.com

ABAY ARCHITECTURE